




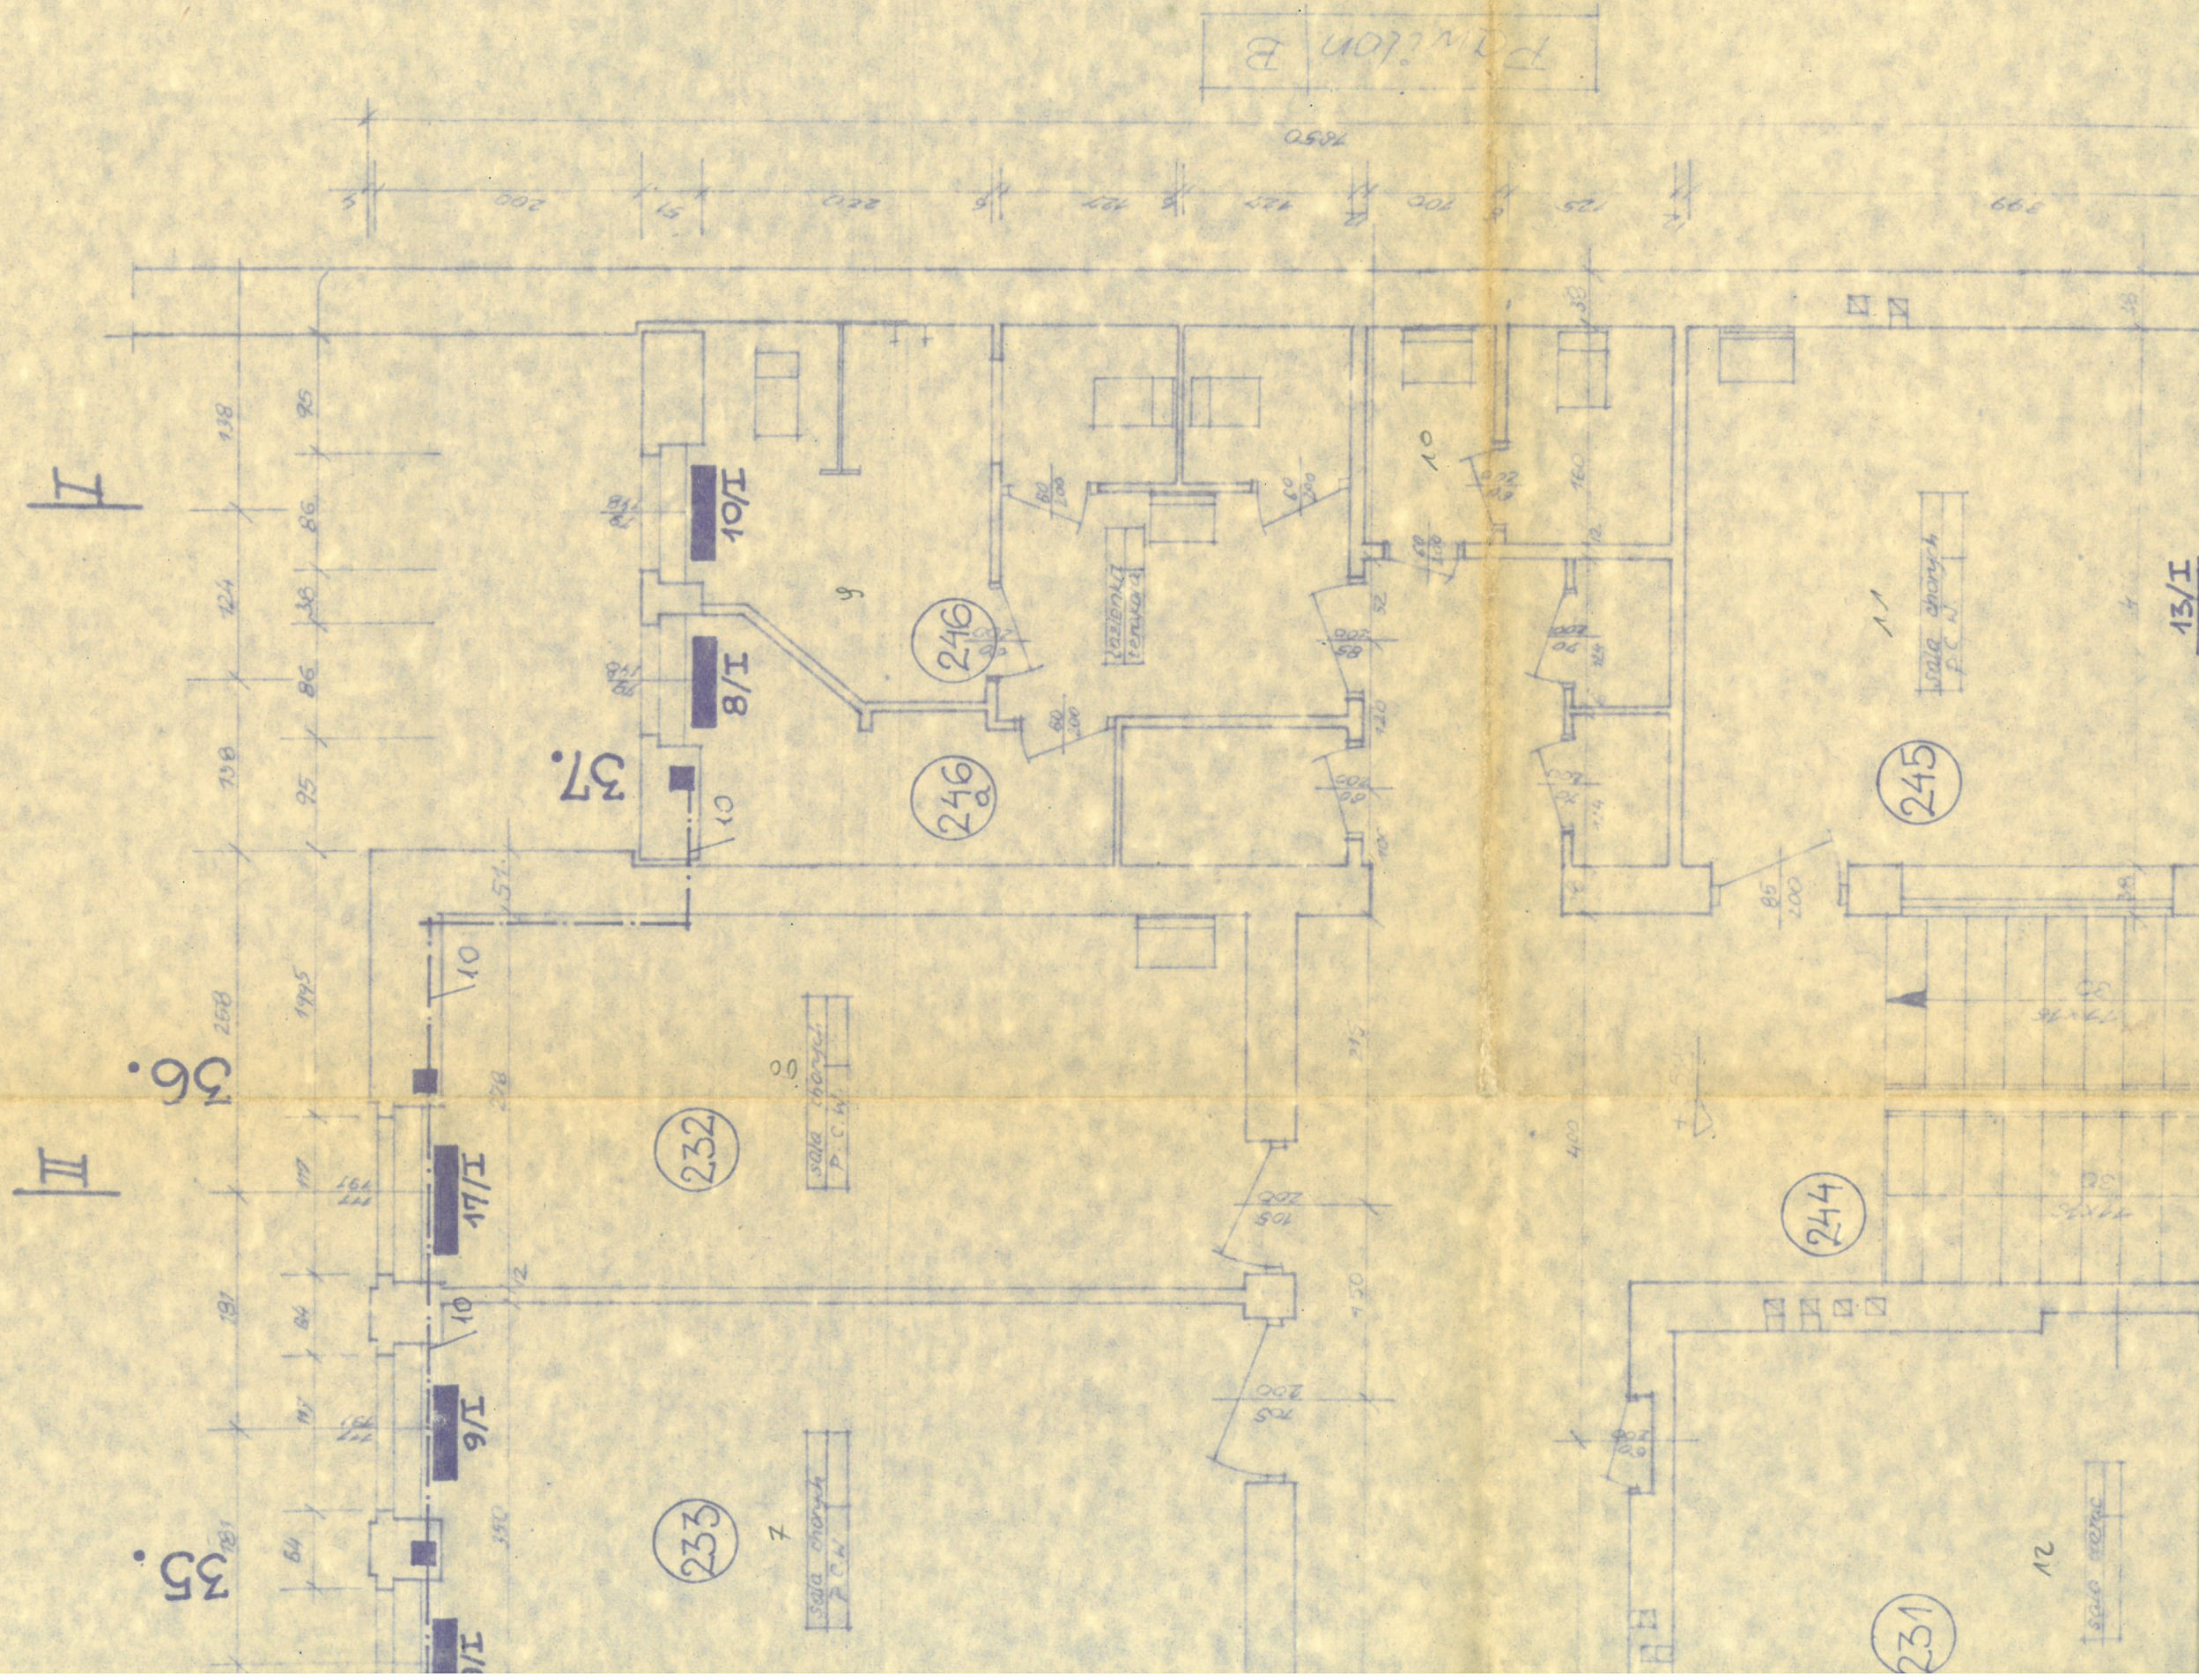


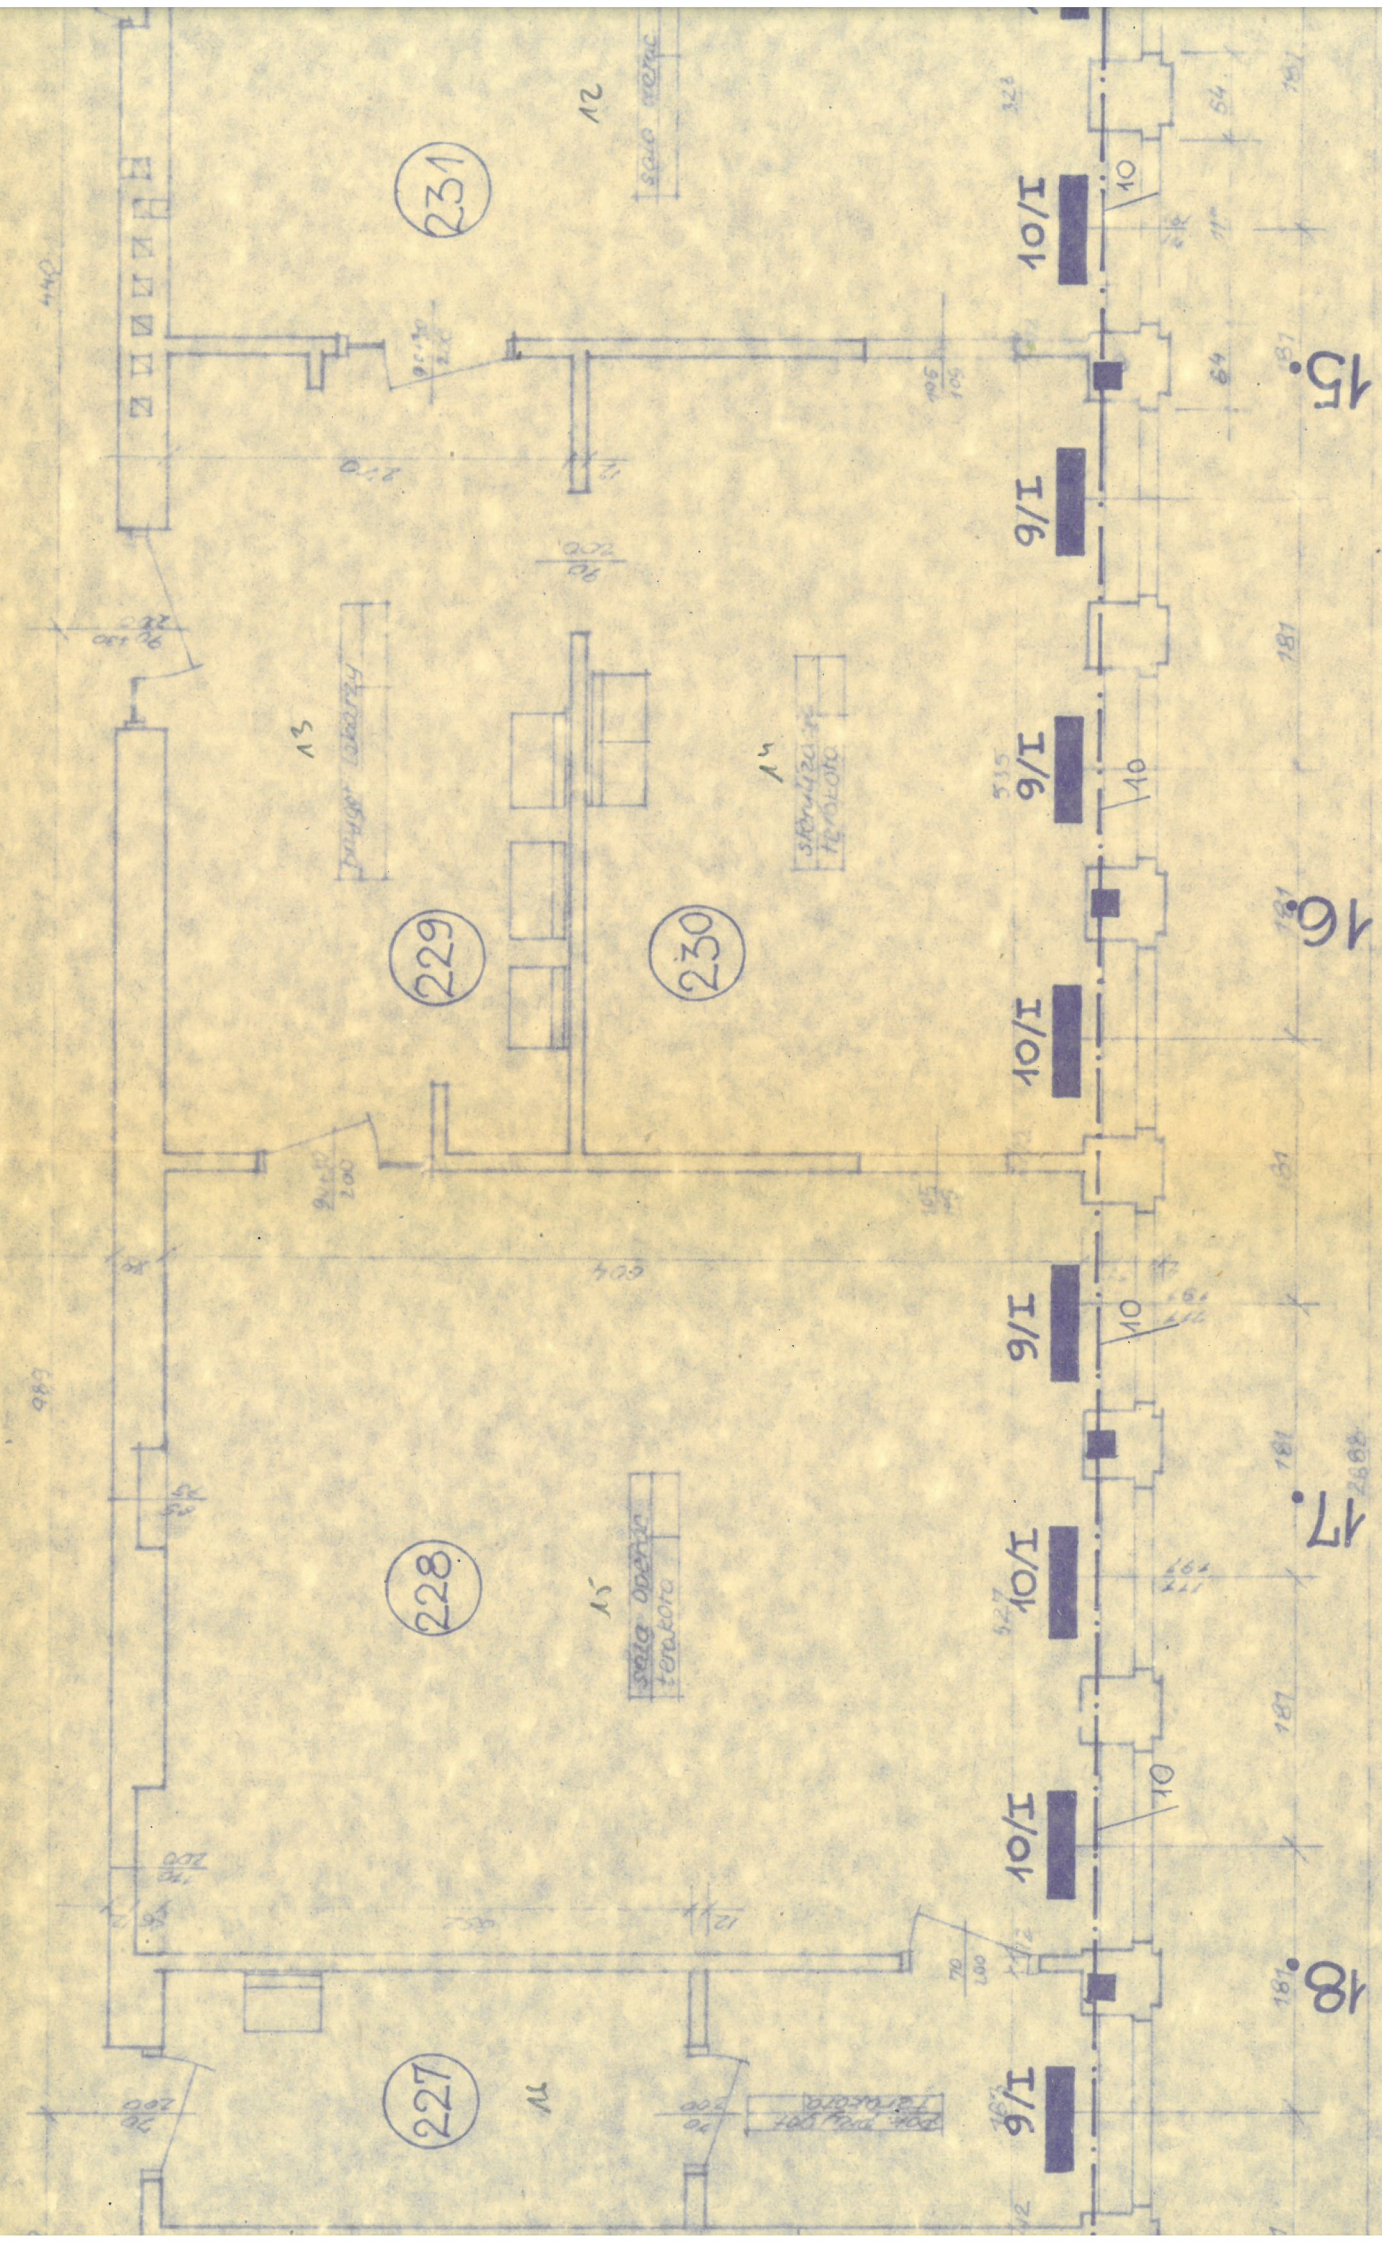

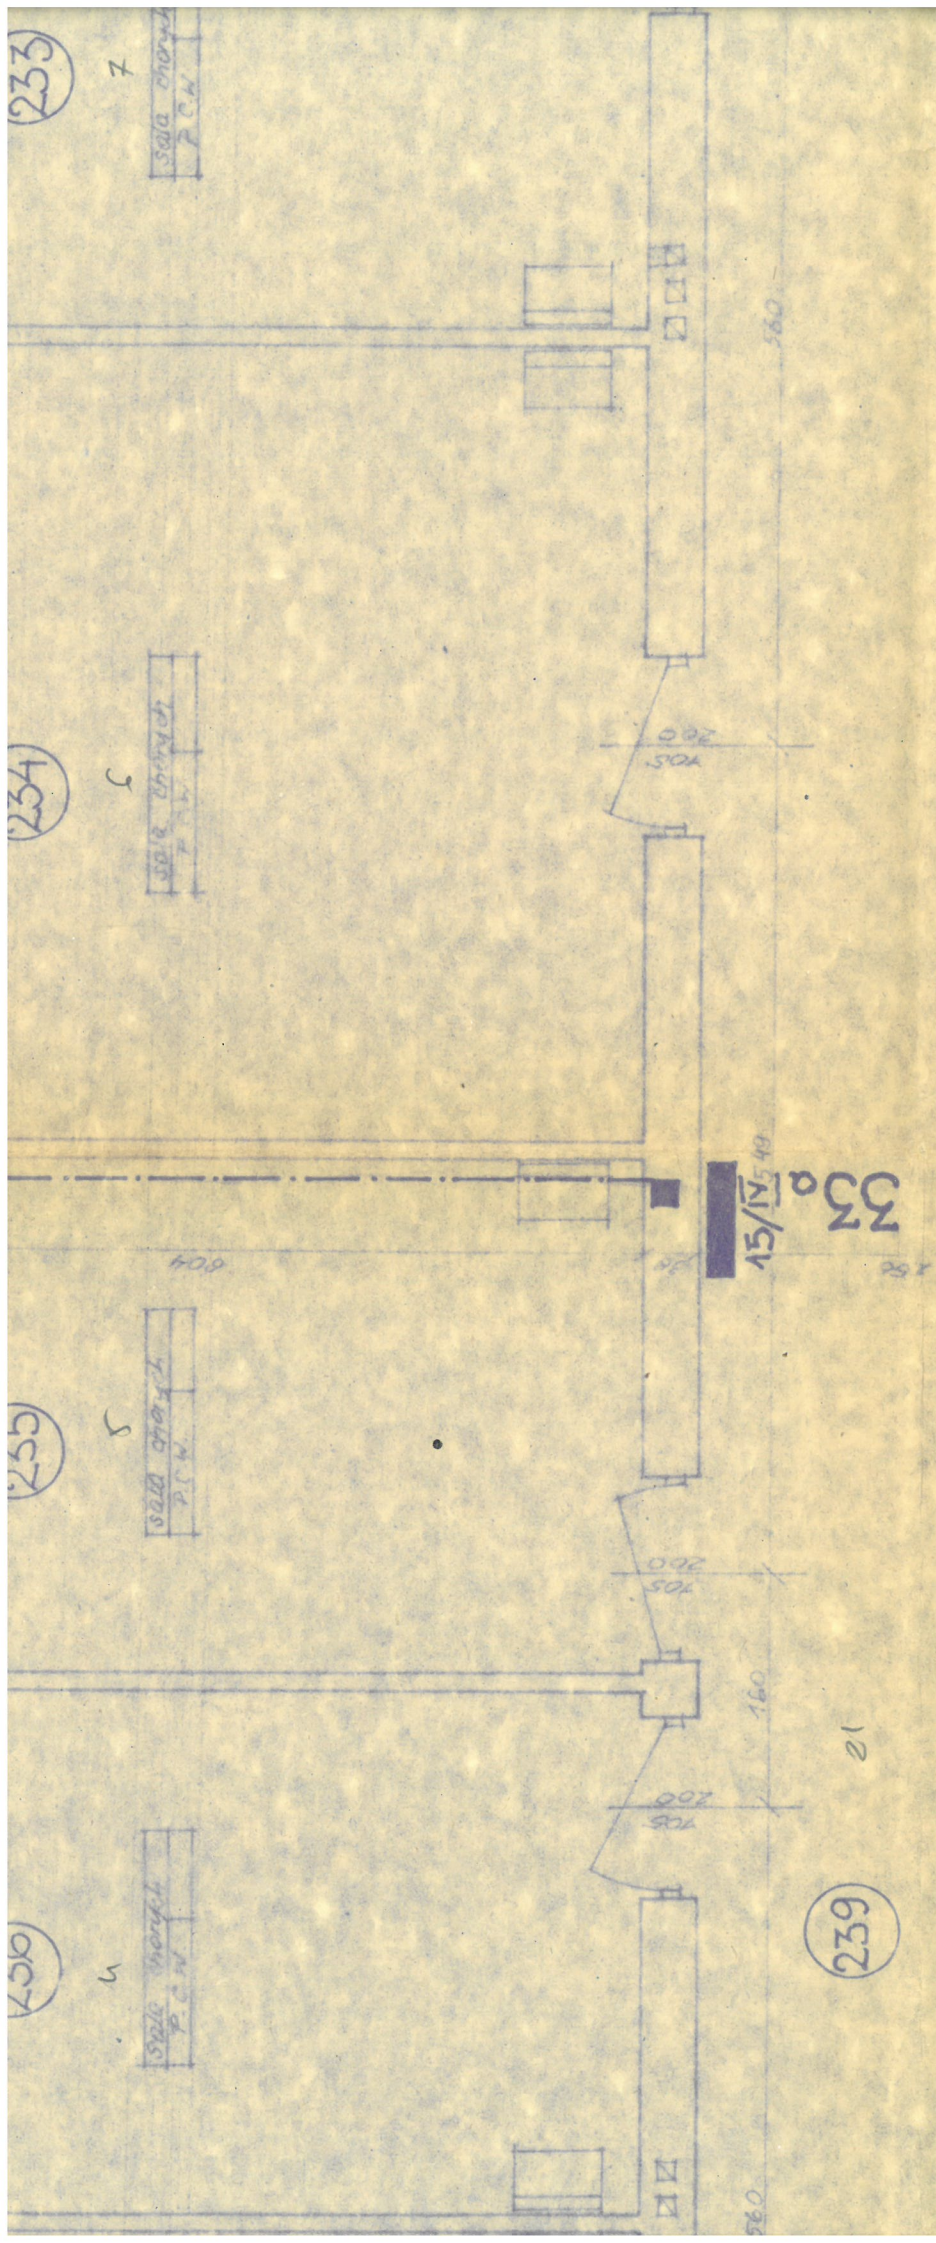

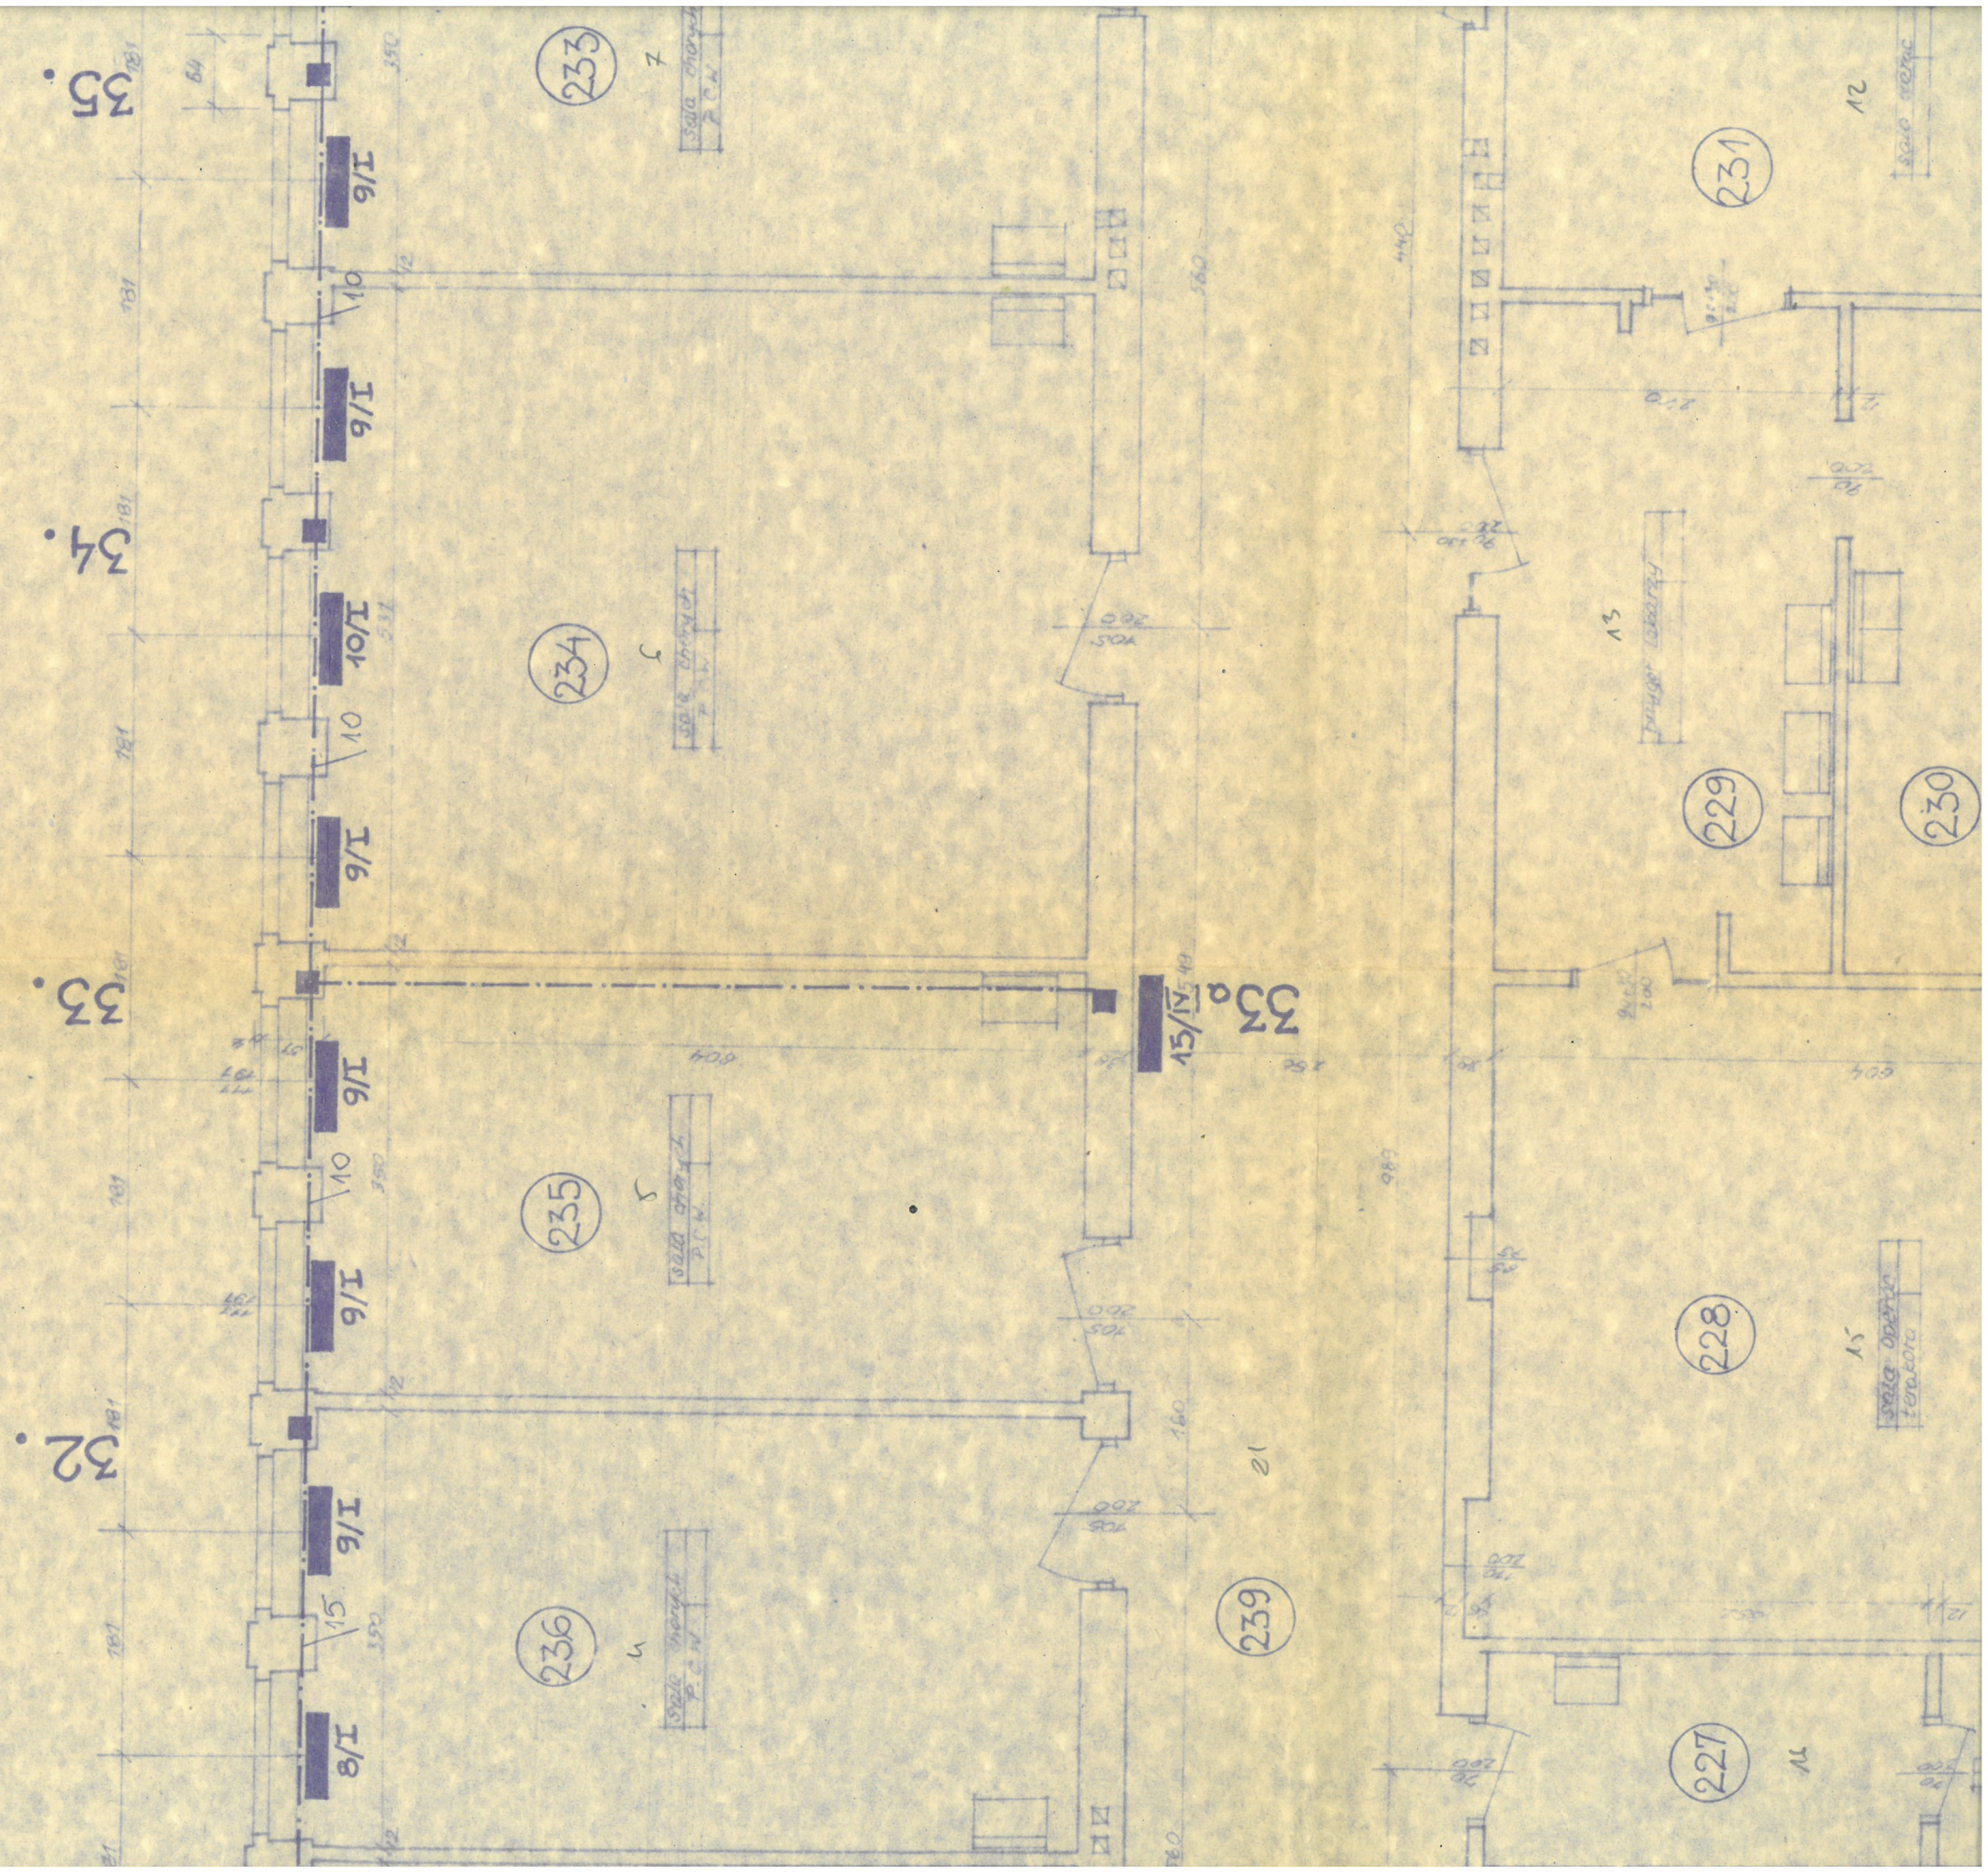

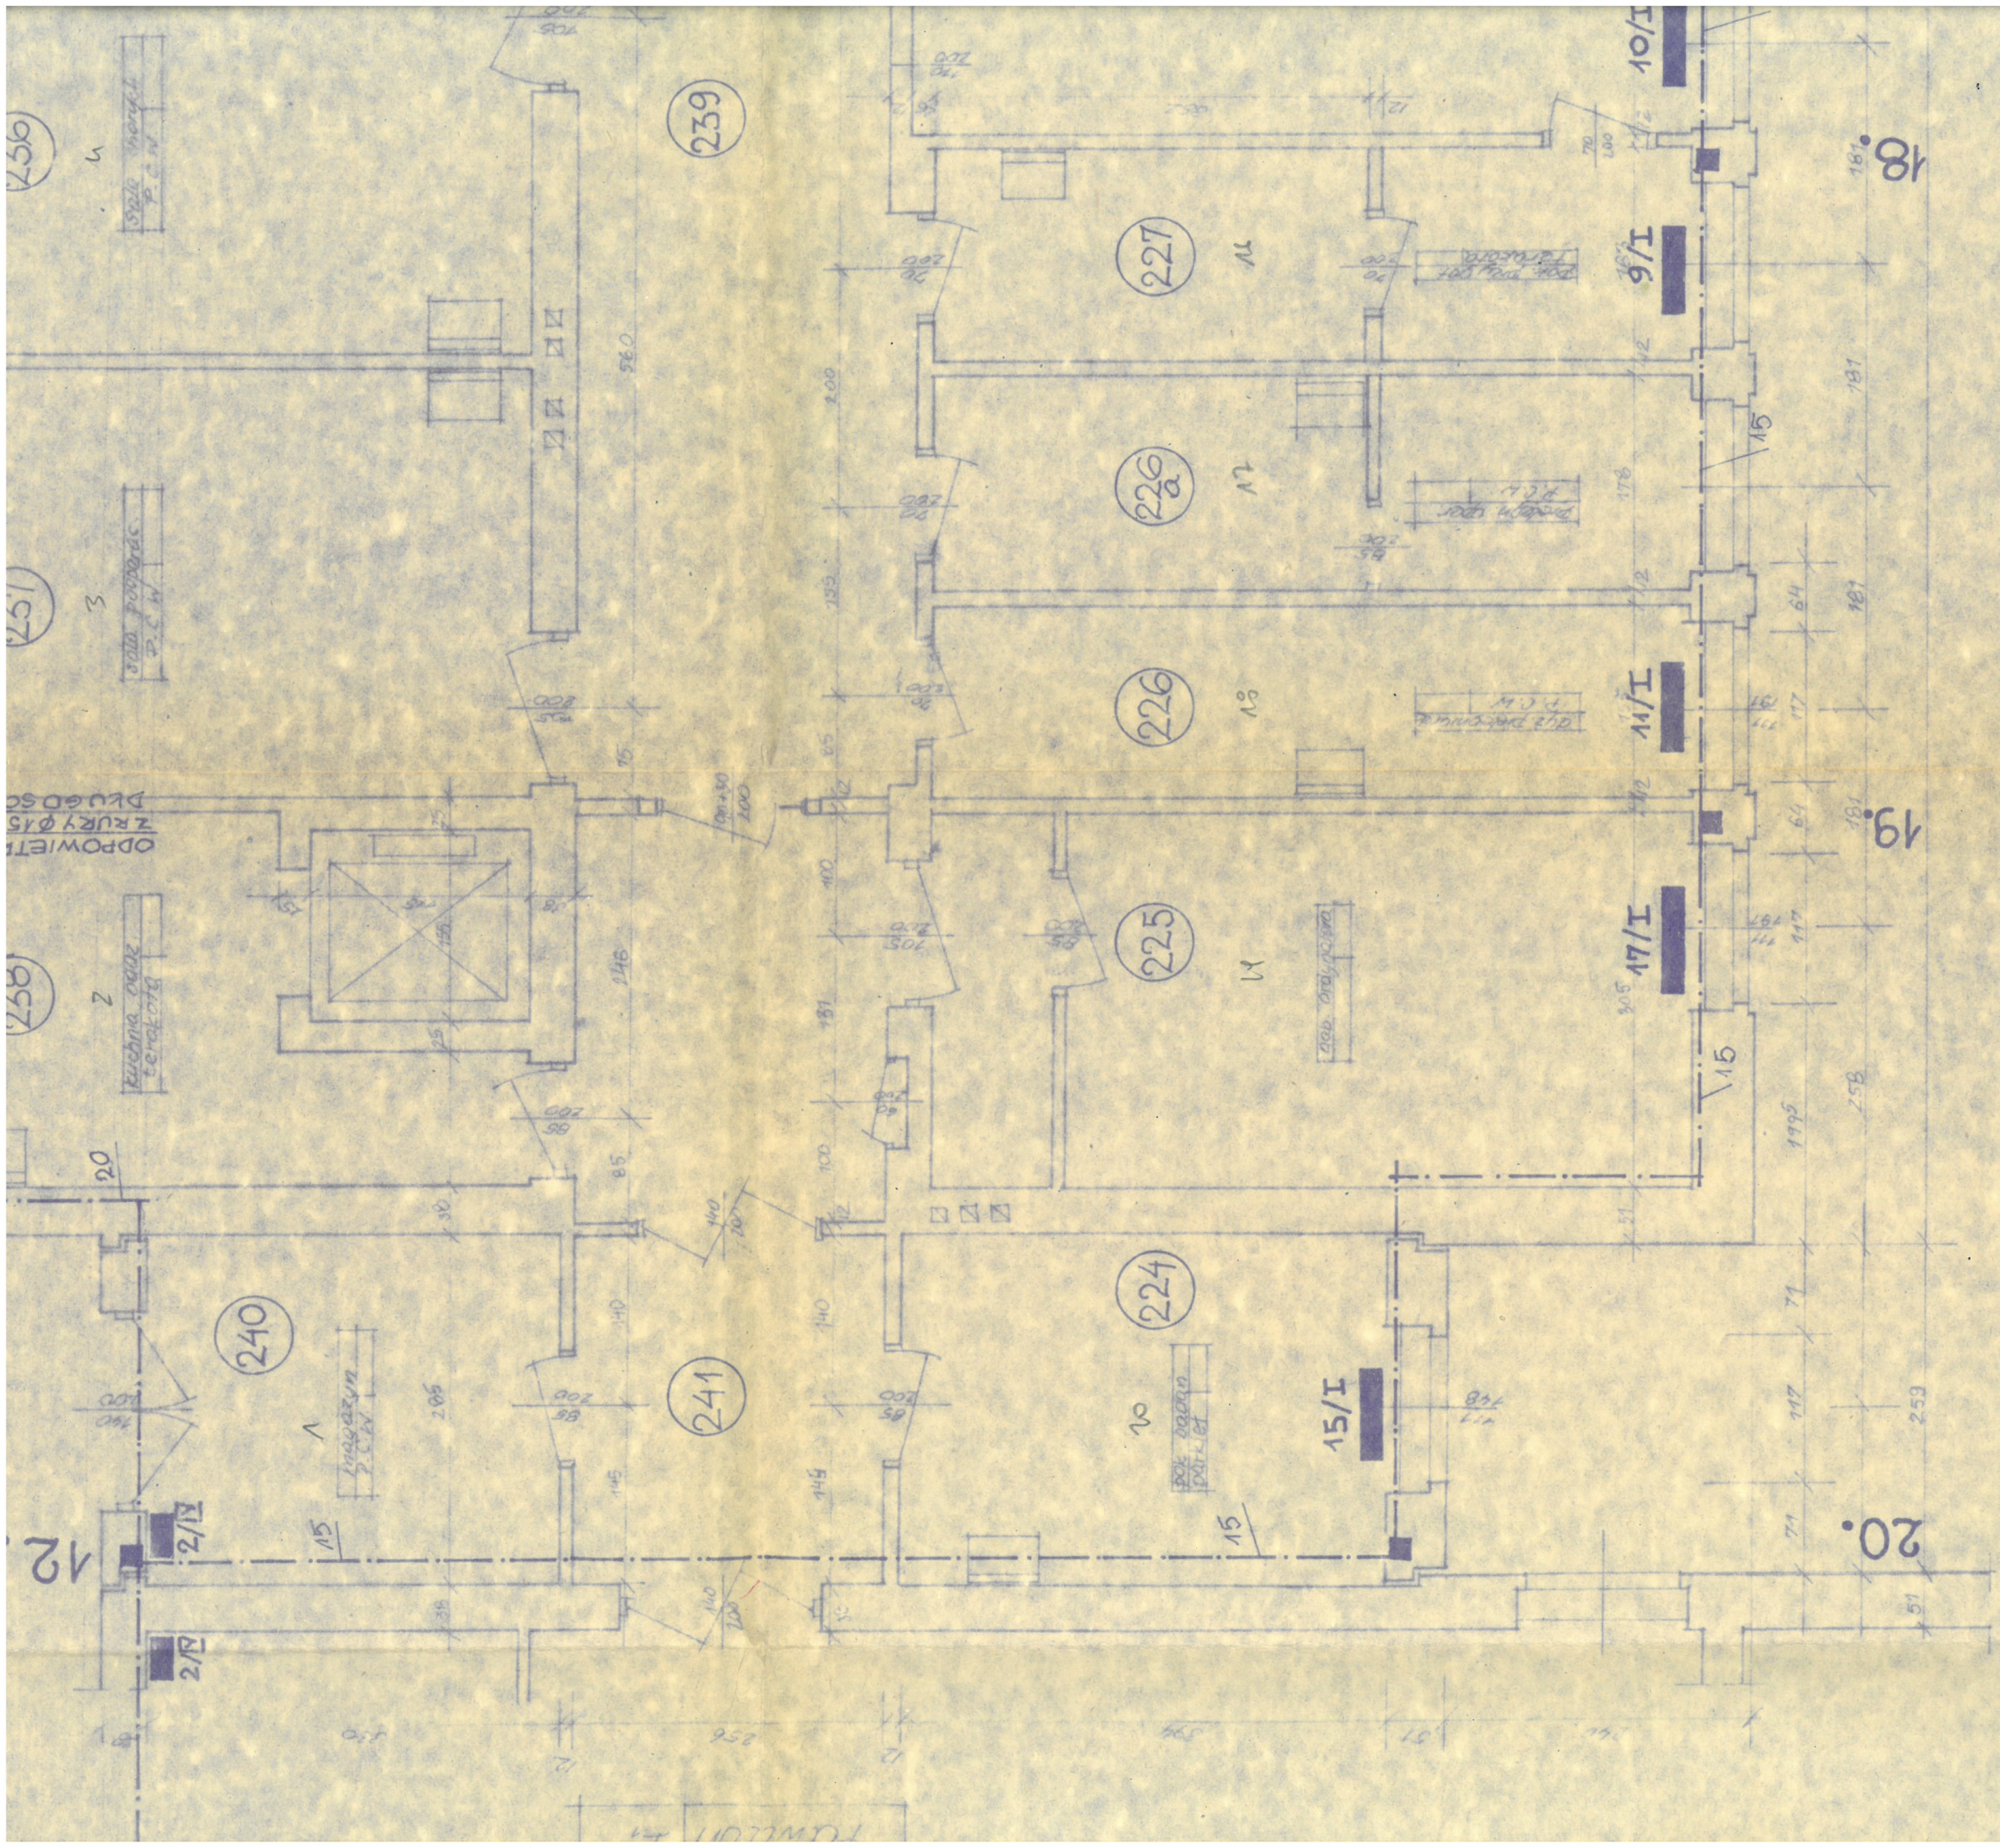

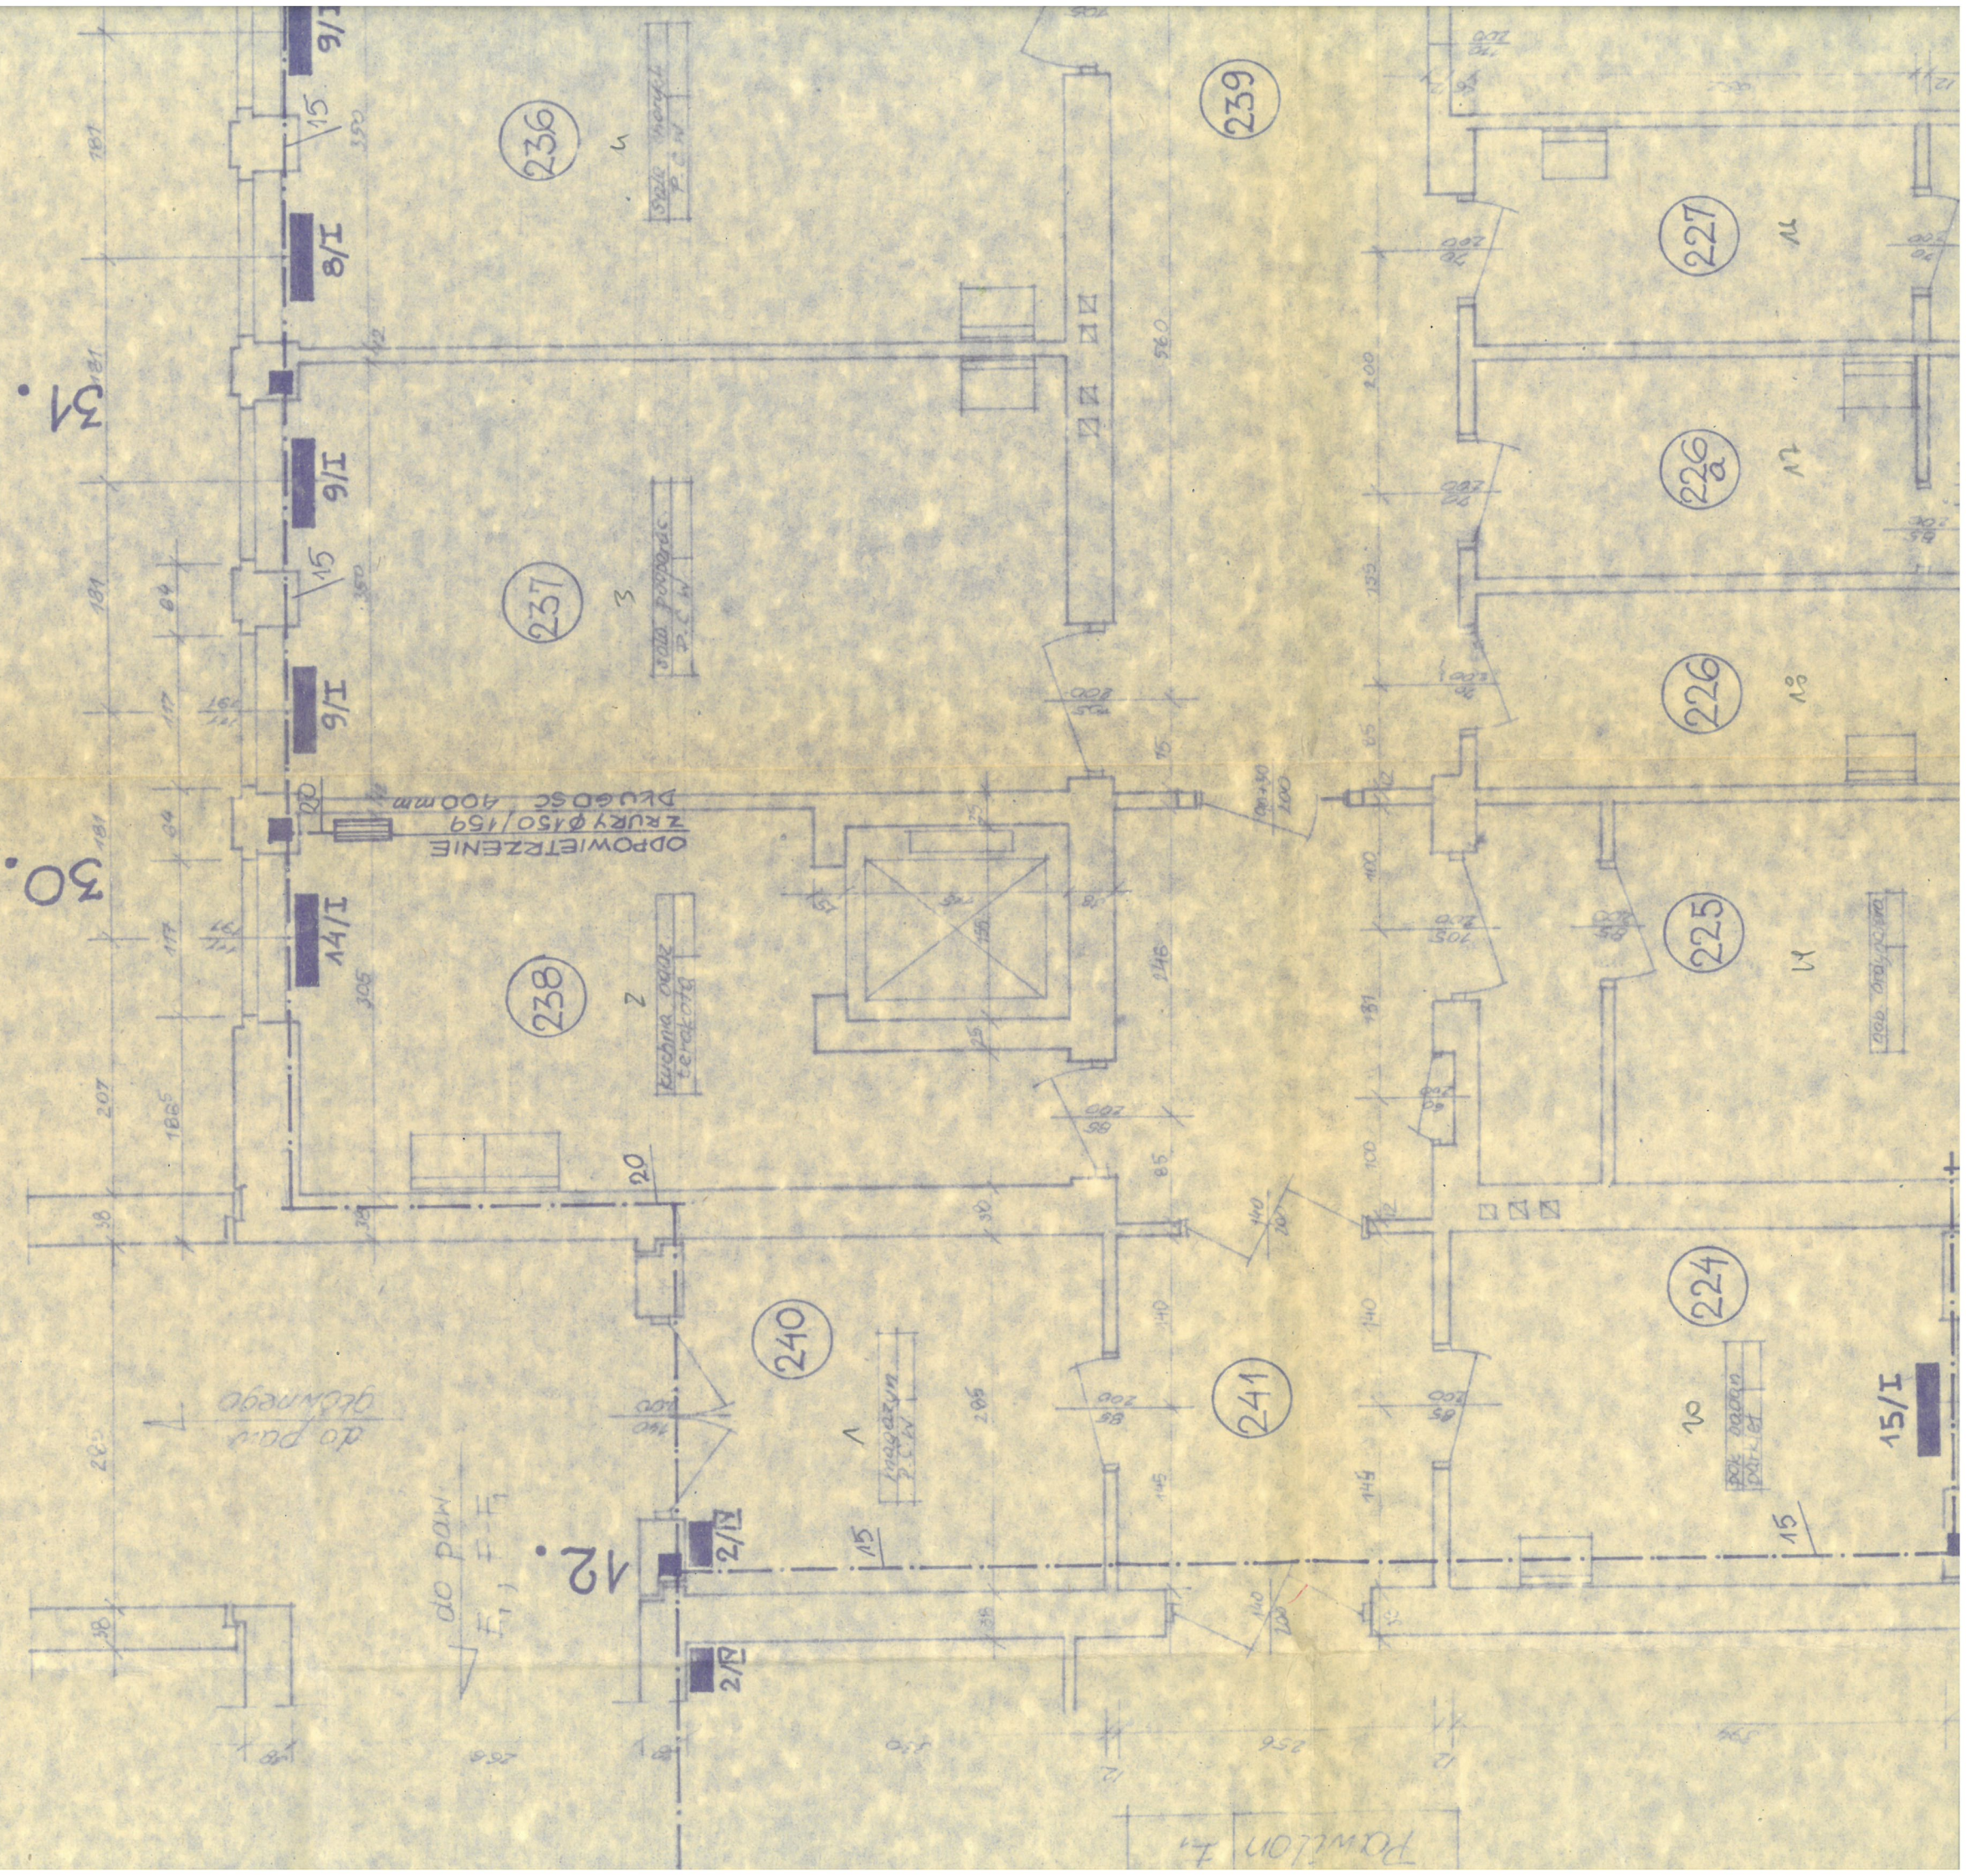

do paw.
E, F-F

12.

do paw.
górnego

Pawilon 4

15/I

10

224

14

225

13

226

12

226a

11

227

241

240

238

237

236

239

9/I

8/I

9/I

9/I

14/I

2/I

2/I

15

15

2

3

4

Kuchnia oddzielenie terakoty

sala posiedze. P.C.W.

sala posiedze. P.C.W.

OPOWIETRZENIE
Z RURY Ø150/159
DRUGOSC 400mm

30.

31.

